


SCOPE NOTES


ITEM	TAG	DESCRIPTION	STANDARD DETAIL	ITEM	TAG	DESCRIPTION	STANDARD DETAIL
1.01	-	STARBUCKS ILLUMINATED LETTERING SIGNAGE - WHITE LETTERING ON GREEN FASCIA	-	1.09	-	FROSTED VINYL, IN TRANSOM TO CONCEAL REAR OF OVERDOOR HEATER	SD-C501-01
1.02	S252	1 No. INTERNALLY ILLUMINATED SUSPENDED LOGO SIGN	SD-C501-01	1.10	-	NEW OPENING SUBJECT TO LANDLORDS APPROVAL	-
1.03	-	7 No PENDANT LIGHTS	SD-C501-01	1.11	-	GRANITE STALL RISER YORKSHIRE TILES STARBUCKS GRANITE	SD-C501-01
1.04	G9B4	2 No MARKETING POSTER	SD-C501-01	1.12	-	NEW ALUMINIUM DOOR TO ACCESS EXTERNAL SEATING AREA	-
1.05	-	AUTOMATED LEAF AND A HALF ENTRANCE ALUMINIUM DOOR	SD-FF01-0A	1.13	-	CONSTRUCT NEW TIMBER DECKING / PLATFORM FOR EXTERNAL SEATING AREA. HANDRAILS AND CONTRASTING MOSINGS REQUIRED TO THE EXTERNAL STEPS FROM THE PATIO.	-
1.06	-	MANIFESTATIONS	SD-SF04-01	1.14	-	BALUSTRADE SPEC TEC BY CHRIS SWAN	-
1.07	-	ALUMINIUM SHOPFRONT PROVIDED BY STARBUCKS	-	1.15	-	EXTERNAL ARTWORK BY STARBUCKS TO CONFIRM	-
1.08	-	INSTALL 2 No PROJECTING LOGO SIGN	-	-	-	-	-

- REFER TO A2.1 FOR EXTERNAL SEATING
- REFER TO A3.0 FOR CONSTRUCTION PLAN
- REFER TO A4.0 FOR COMPOSITE PLAN
- REFER TO A5.0 FOR CEILING LAYOUT.
- REFER TO A6.0 FOR INTERNAL ELEVATIONS.
- REFER TO A7.0 FOR WALL FINISHES AND GRAPHICS LAYOUT

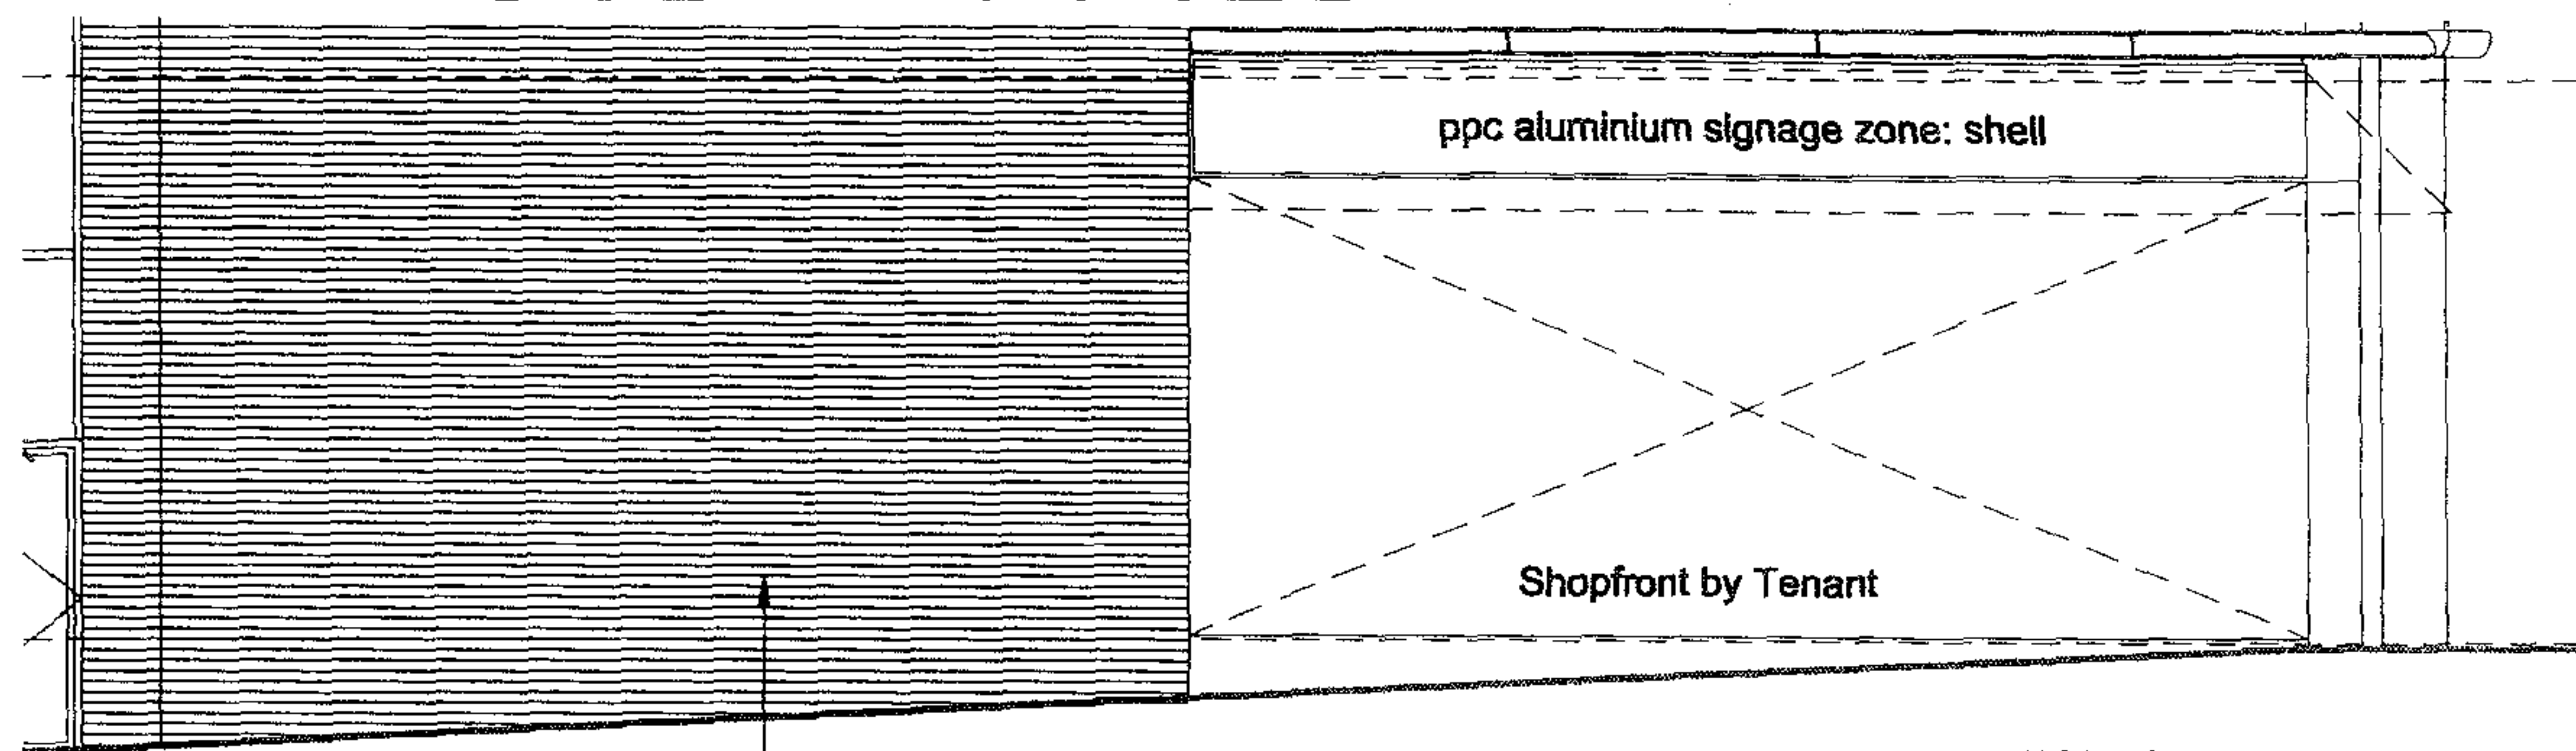


A EXISTING OXFORD TERRACE SHOPFRONT ELEVATION
SCALE 1:50


RU 11

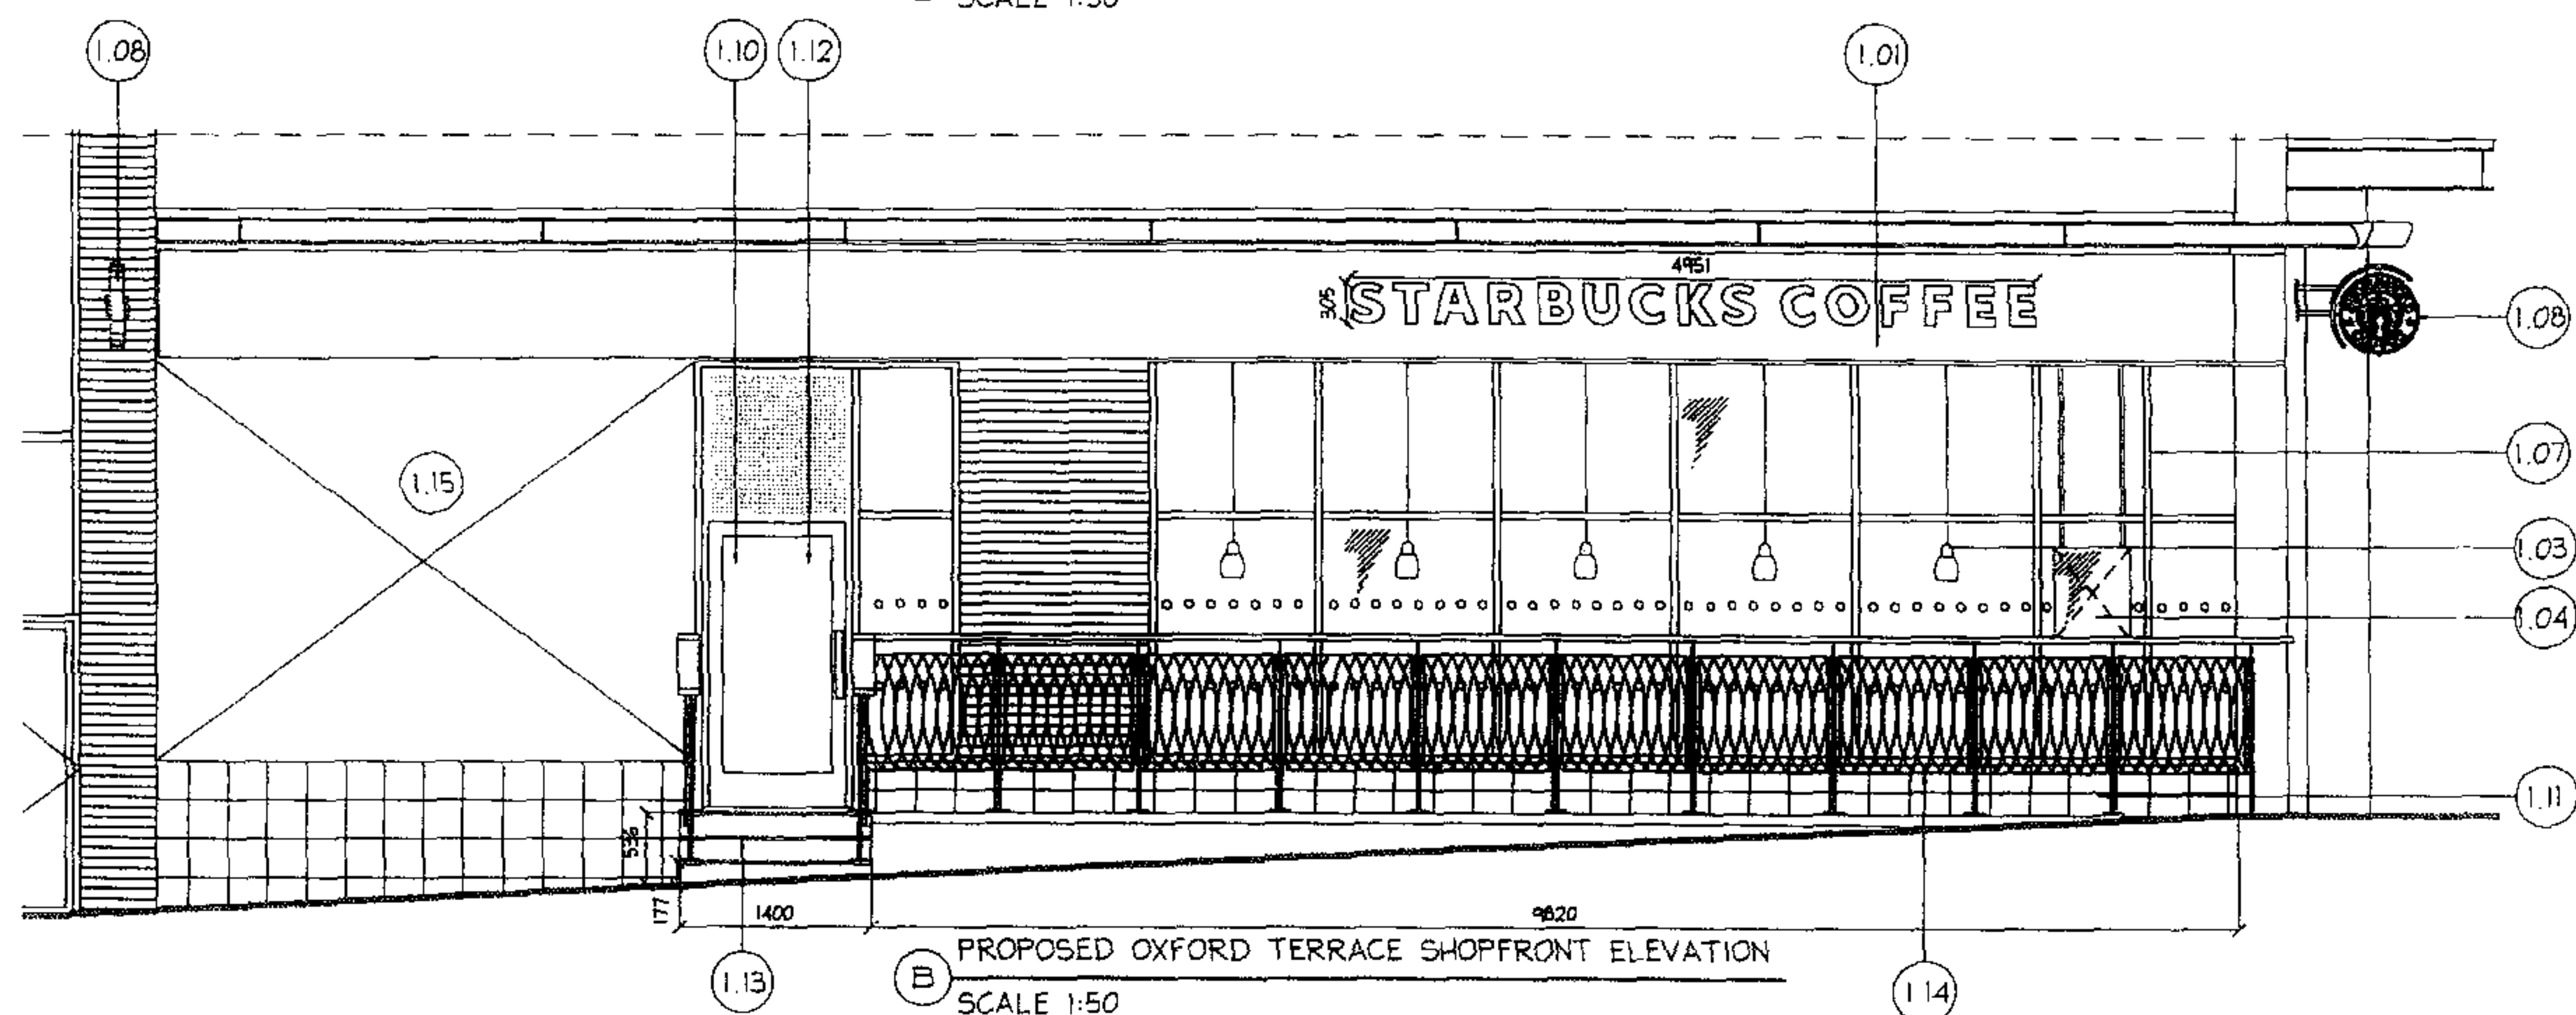

B PROPOSED OXFORD TERRACE SHOPFRONT ELEVATION
SCALE 1:50

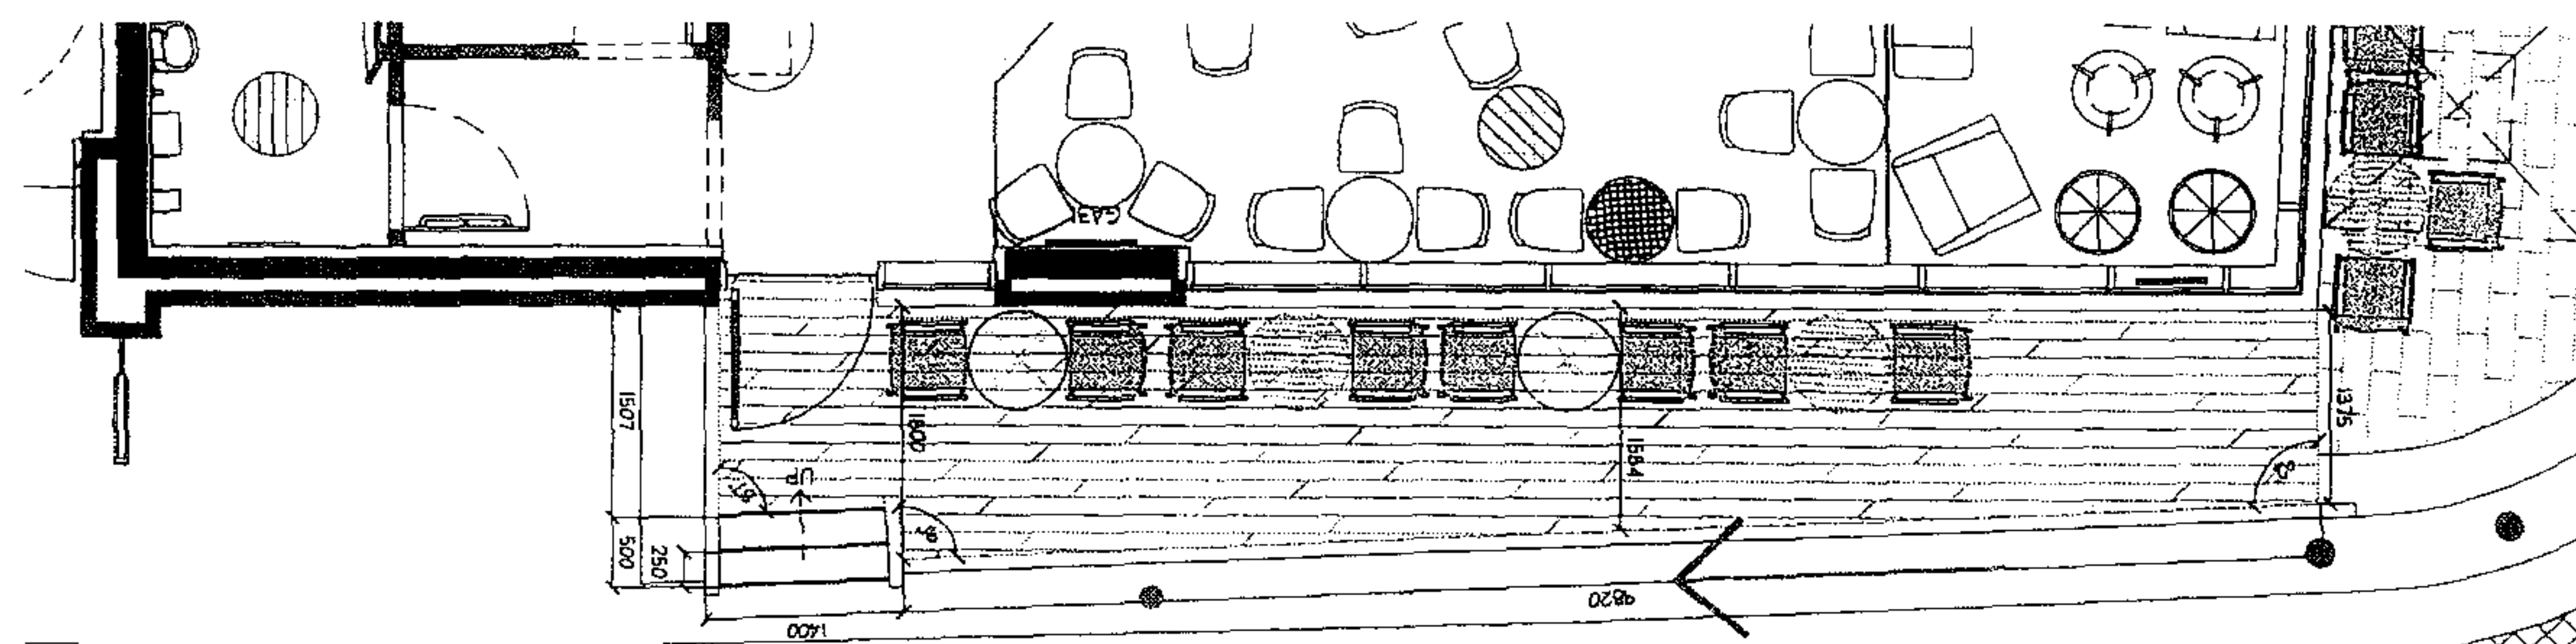

C PROPOSED OXFORD TERRACE SHOPFRONT PLAN
SCALE 1:50

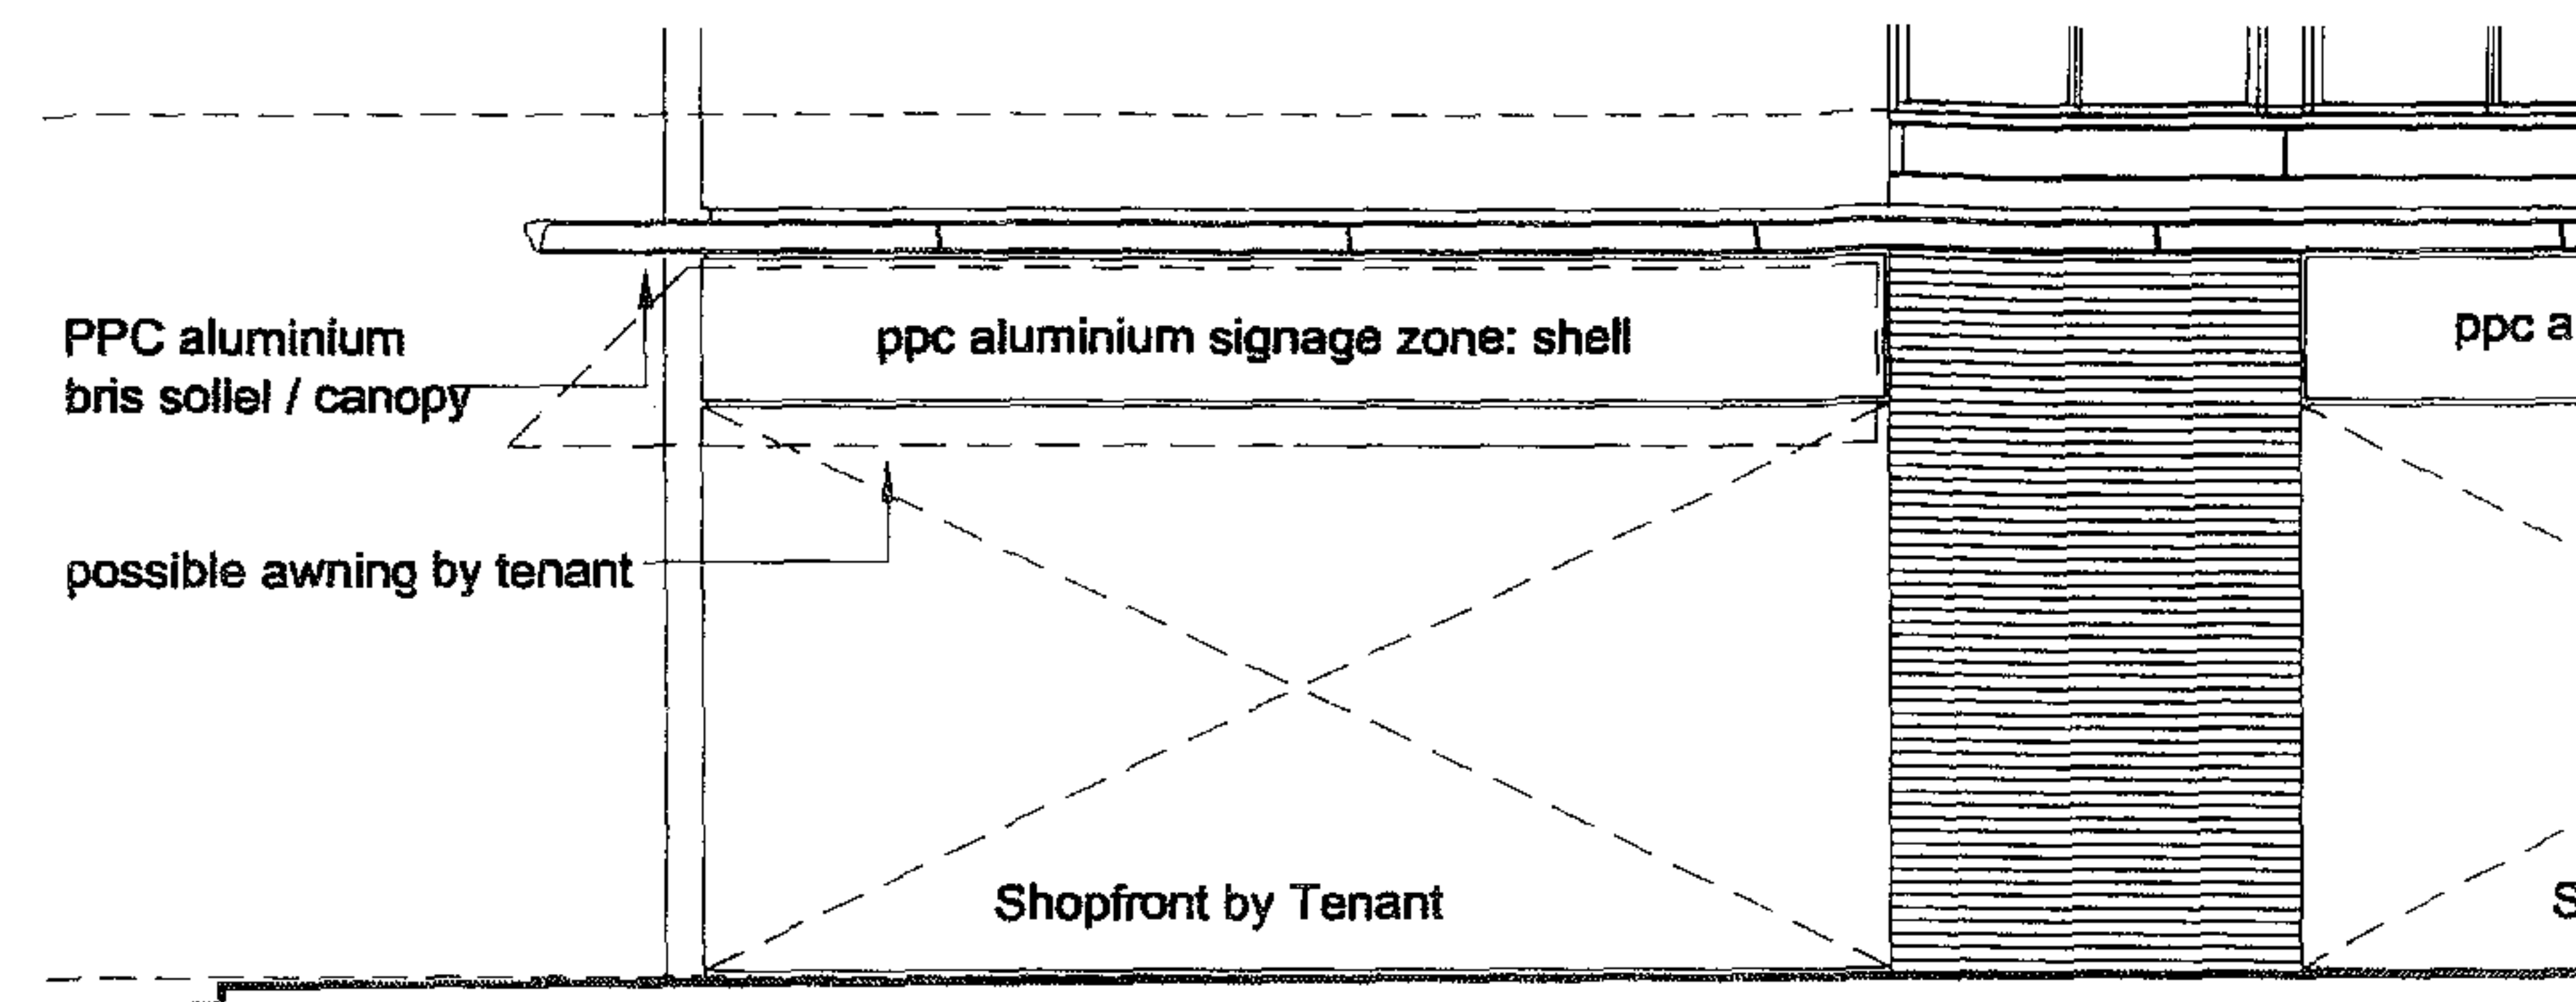


D EXISTING ALEXANDRA GARDENS SHOPFRONT ELEVATION
SCALE 1:50

RU 11



E PROPOSED ALEXANDRA GARDENS SHOPFRONT ELEVATION
SCALE 1:50

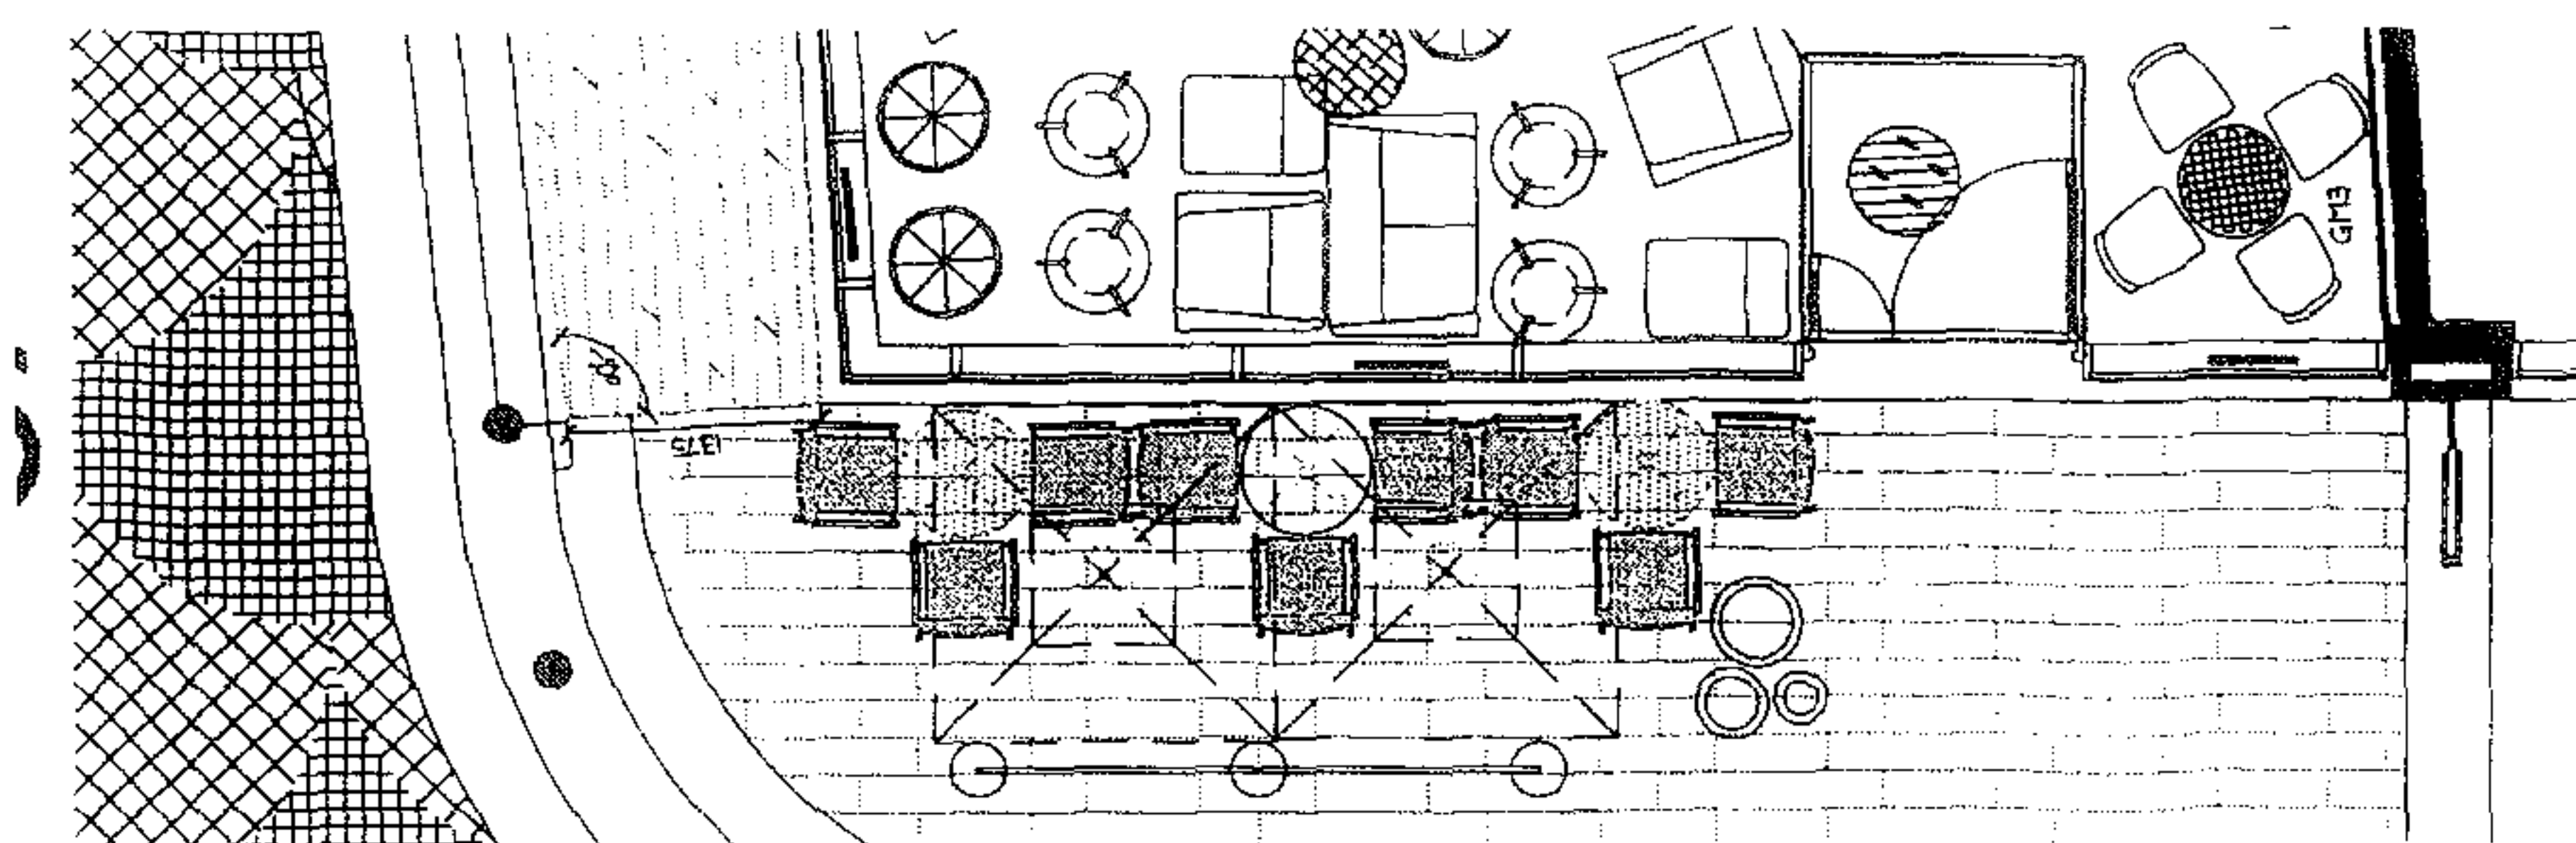

F PROPOSED ALEXANDRA GARDENS SHOPFRONT PLAN
SCALE 1:50

STANDARD DETAIL REFERENCES:

ALL REFERENCES TO STANDARD DETAIL NUMBERS ARE REFERENCED TO STANDARD DETAIL MANUAL SEPT. 2005 ISSUE AND STORE DEVELOPMENT BULLETINS.

DRAWING ORIGINATED FROM:


- THIS DRAWING HAS BEEN CONSTRUCTED FROM A FULL SITE SURVEY CONDUCTED BY RPA
- THIS DRAWING HAS BEEN CONSTRUCTED FROM DRAWINGS PRODUCED BY GMM ARCHITECTS

GENERAL NOTES:

1. PAINT SUBSTITUTIONS ARE NOT ALLOWED
2. REFER TO COMPOSITE PLAN AND INTERIOR ELEVATIONS FOR COLOUR LOCATIONS
3. WALL RECEIVING VINYL MURAL WALLCOVERING SHALL BE SMOOTH-WALL AND PVC FINISHED MURALS TO BE SEALED. SEALER IS PROVIDED WITH MURAL.
4. ALL WOOD AND METAL SURFACES SHALL BE PAINTED GLOSS UNLESS NOTED OTHERWISE.
5. ALL ACCENT & TRIM PAINT TO BE GLOSS OR EQUAL UNLESS NOTED OTHERWISE.
6. ALL WALL & CEILING PAINTS TO BE EGGSHELL OR EQUAL UNLESS NOTED OTHERWISE.
7. CHANGE OF PAINT COLOUR IS ALLOWED AT INSIDE CORNERS ONLY.
8. ALL FURNITURE FINISHES ARE TO REFLECT STORE CONCEPT.
9. FOR INTERNAL SIGNAGE, REFER TO SECTION 12 OF THE STANDARD DETAILS MANUAL.

RISK ASSESSMENT SUMMARY (RAS)

DATE	BY	ELEMENT OF DESIGN	RESIDUAL RISK	ACTION - INFORMATION TO REDUCE RISK
04/12/06	JPF	FLOOR CHASING	CHASING OVER EXISTING SERVICES	CONTRACTOR TO CHECK FOR SERVICES WITH 'CAT' DETECTOR
04/12/06	JPF	OVER-HEAD WORKING TO SIGNAGE	CONTRACTOR FALLING/OBJECTS FALLING	CONTRACTOR TO COMPLETE HIGH-LEVEL WORK USING SCAFFOLD AND NETTING

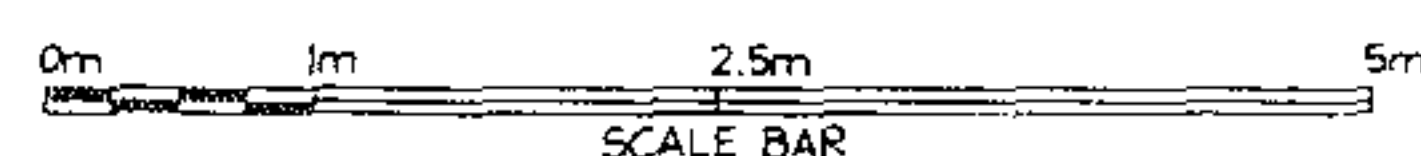

SCALE BAR



STARBUCKS COFFEE COMPANY
11 Heathmans Road, Farnham Green
London SW16 4TJ
United Kingdom
(0)20 7878 4900

THESE PLANS AND SPECIFICATIONS, AS WELL AS STARBUCKS NAME AND LOGO, TRADEMARKS AND DESIGN ARE THE EXCLUSIVE PROPERTY OF STARBUCKS CORPORATION. ANY REPRODUCTION, REPRODUCTION, DISSEMINATION AND/OR USE OF THESE MATERIALS (OR ANY PORTION OF THEM) WITHOUT STARBUCKS CORPORATION'S PRIOR WRITTEN CONSENT IS STRICTLY PROHIBITED.

ALL DRAWINGS TO BE READ IN CONJUNCTION WITH UK STANDARD DETAIL MANUAL

REV DATE DESCRIPTION

REV DATE DESCRIPTION

FOR CONSTRUCTION

SITE ADDRESS:
UNIT 11
BOUVERIE PLACE
FOLKSTONE

COUNTRY:
ENGLAND

PROJECT No: 7407
CONCEPT: GROW
P.M.: PETER SHALBOLT
CHECKED: -
P.M. CHKD: -
STORE PLANNER: PAULO FERREIRA

SCALE: 1:50 @ A1, 1:100 @ A3

DRAWING TITLE:
EXTERNAL
ELEVATIONS

DRAWING NUMBER: REVISION:

A2.0

PROJECT CODE:

03/11/06

APPROVED
Y07/0099
29 JAN 2007